


**CONCEPTUAL DRAWING
SANITARY SERVICE LINE MAY
VARY IN EACH HOME

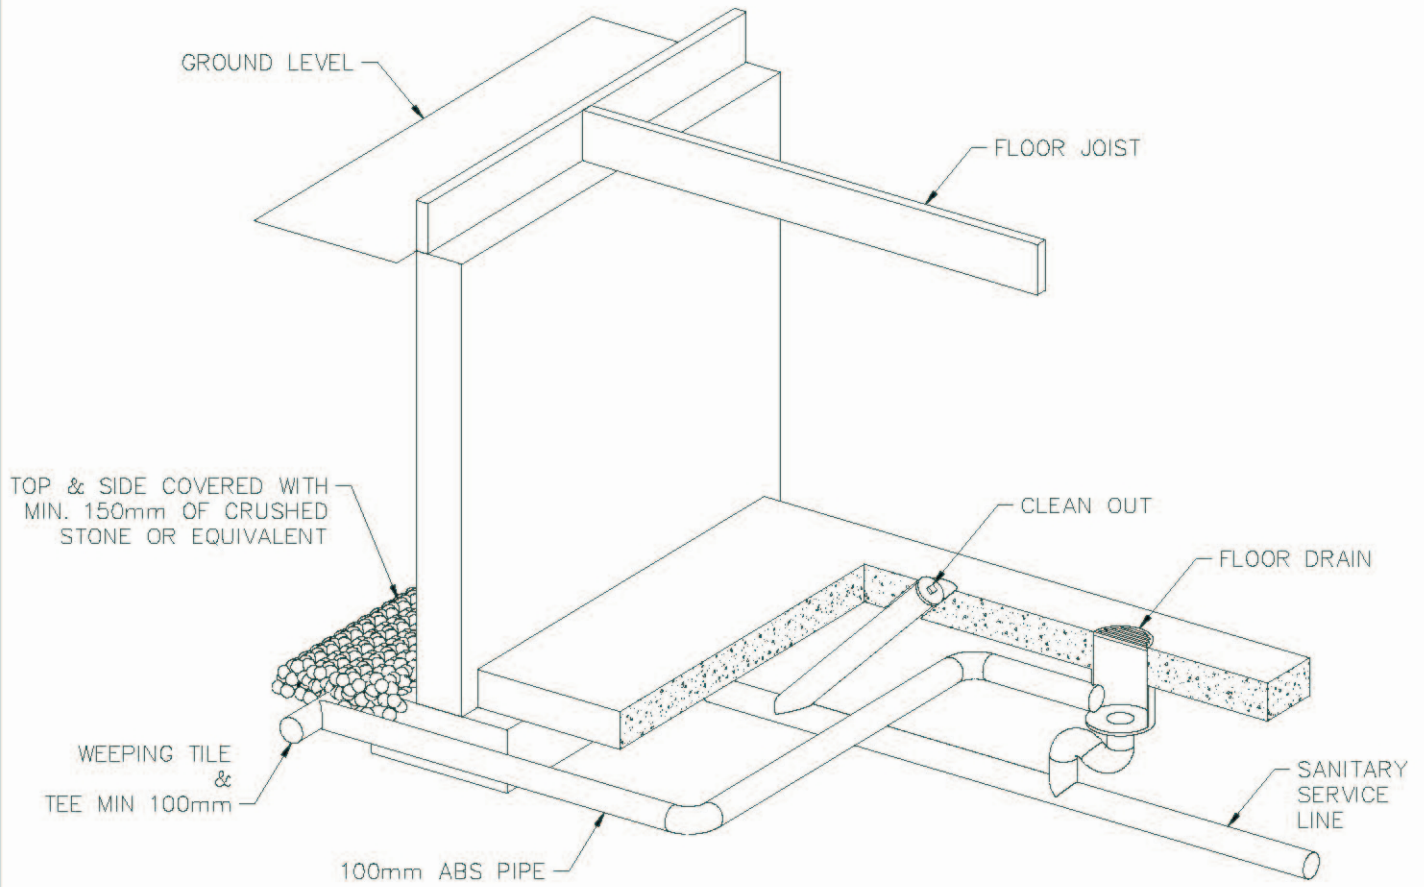

<p>REVISIONS</p> <table border="1"> <tr><td>1</td><td></td></tr> <tr><td>2</td><td></td></tr> <tr><td>3</td><td></td></tr> </table>		1		2		3		 <p>City of Saskatoon Infrastructure Services Department</p>	<p>APPROVED</p>	
1										
2										
3										
<p>DRAWN BY <u>C. CARTER</u> DATE <u>05/05/03</u></p> <p>CHECKED BY _____ DATE _____</p>		<p>GENERAL MANAGER _____ P. ENG. ENGINEER _____ ENGINEER _____ SCALES : HOR. <u>NTS</u> _____ PLAN NO. <u>FIGURE #1</u></p>								
<p>TYPICAL WEEPING TILE CONNECTION</p>										